

SOUTH ELEVATION
 SCALE 3/16" = 1'

Labels and dimensions include:

- 21" O.H.
- 4
- 12
- SHAKES
- DECORATIVE TRUSS
- 12
- 12
- 12
- 12
- FIBERGLASS SHINGLES
- 5 1/2" O.H.
- 5 1/2" TRIM
- 5 1/2" CORNER TRIM
- HORIZONTAL SIDING
- 2 x 8 TRIM
- FARGING
- CEDAR FLOWER BOX
- CEDAR FLOWER BOX



This architectural elevation drawing shows a side view of a house with a pergola. The house features horizontal siding and a 2x8 trim. The pergola has a translucent roof supported by posts. The roof is labeled 'PERGOLA C/W TRANSLUCENT ROOF'. The house has a gabled roof with 'SHAKES' and 'FIBERGLASS SHINGLES'. The drawing includes various dimensions and labels for materials and components.

Labels and dimensions include:

- SHAKES
- FIBERGLASS SHINGLES
- 9" O.H.
- 12
- 9
- TYP. 18" O.H.
- PERGOLA C/W TRANSLUCENT ROOF
- 24" O.H.
- 5 1/2" CORNER TRIM
- HORIZONTAL SIDING
- 2 x 8 TRIM
- 12
- 4
- 21" O.H.
- PARAPET

Architectural elevation drawing of a building with a gabled roof and a garage door. The drawing includes various annotations for materials and dimensions.

- Roof:** Labeled "FIBERGLASS SHINGLES" and "SHAKES".
- Gable End:** Labeled "TYP. 18" O.H.".
- Main Wall:** Labeled "TYP. 18" O.H.".
- Garage Door:** Labeled "2x8 TRIM".
- Porch Area:** Labeled "21" O.H." and "TYP. 18" O.H.".
- Right Side:** Labeled "TYP. 18" O.H." and "24" O.H.".
- Corner Trim:** Labeled "5 1/2" CORNER TRIM" and "HORIZONTAL SIDING".
- Bottom Trim:** Labeled "2 x 8 TRIM" and "PAGING".

• REFERENCE ADDITIONAL
PERFORMANCE PATH FORM

WORKING: 10-16-18

© M. HEYN CONSTRUCTION LTD. 2018

© MHEYN CONSTRUCTION LTD. 2011

BOX 606 SEXSMITH, ALBERTA
TEL: 780.978.1316 / 780.568.3683

MAIN FLOOR = 1542 SQ'
RAWLSPACE = 1508 SQ'
DECK 9 = 724 SQ'

ELEVATIONS

CUSTOMER:
JIM & SANDI UHL
PLAN #: 118087


DESIGN BY:
© M. HEYN CONSTRUCTION,
CARL PETERS

SCALE: 3/16" = 1'

ACCELERATE ON 1934 BARBER
211C: 7744

PAGE:

1

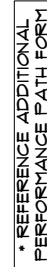[illegible]

i4HOMEDESIGN
3D BLUEPRINTING. SEE YOUR DREAMS

BOX 606 SEXSMITH, ALBERTA
TEL: 780.978.1316 / 780.568.3683

MAIN FLOOR = 1542 SQ'
CRAWLSPACE = 1508 SQ'
DECKS = 724 SQ'

FLOOR PLAN

CUSTOMER:
JIM & SANDI UHL
PLAN #: 118087
UHL CABIN

DESIGN BY:
M. HEYN CONSTRUCTION.
CARL PETERS

SCALE: 1/4" = 1'
ACCURATE ON 18X24 PAPER

PAGE: 2



USE OF THESE PRINTS IS LIMITED TO ONE STRUCTURE



WORKING: 10-16-18

EVERY EFFORT WAS MADE TO PROVIDE COMPLETE AND ACCURATE PLANS. HOWEVER, THE DESIGNER ASSUMES NO LIABILITY FOR ANY ERRORS OR OMISSIONS IN THE PLANS. THE DESIGNER'S RESPONSIBILITY IS LIMITED TO THE DESIGN OF THE BUILDING AND ITS COMPONENTS. THE DESIGNER DOES NOT GUARANTEE THE ACCURACY OF THE PLANS OR THE RESULTS OF THE CONSTRUCTION. THE DESIGNER'S LIABILITY IS LIMITED TO THE DESIGN OF THE BUILDING AND ITS COMPONENTS. THE DESIGNER DOES NOT GUARANTEE THE ACCURACY OF THE PLANS OR THE RESULTS OF THE CONSTRUCTION. THE DESIGNER'S LIABILITY IS LIMITED TO THE DESIGN OF THE BUILDING AND ITS COMPONENTS. THE DESIGNER DOES NOT GUARANTEE THE ACCURACY OF THE PLANS OR THE RESULTS OF THE CONSTRUCTION.

© M. HEYN CONSTRUCTION LTD. 2018

i4HOMEDesign
3D BLUEPRINTING. SEE YOUR DREAMS

BOX 606 SEXSMITH, ALBERTA
TEL: 780.978.1316 / 780.568.3683

MAIN FLOOR = 1542 SQ'
CRAWLSPACE = 1508 SQ'
DECKS = 724 SQ'

CUSTOMER:
JIM & SANDI UHL
PLAN #: 118081
UHL CABIN

DESIGN BY:
M. HEYN CONSTRUCTION.
CARL PETERS

SCALE: 1/4" = 1'
ACCURATE ON 18X24 PAPER

PAGE: 3



USE OF THESE PRINTS IS LIMITED TO ONE STRUCTURE.



BOX 606 SEXSMITH, ALBERTA
TEL: 780.978.1316 / 780.568.3683

MAIN FLOOR = 1542 9Q'
CRAWLSPACE = 1508 9Q'
DECKS = 124 9Q'


CUSTOMER:
JIM & SANDI UHL
PLAN #: 118087
UHL CABIN

DESIGN BY:
 © M. HEYN CONSTRUCTION.
 CARL PETERS


SCALE: 1/4" = 1'
ACCURATE ON 18X24 PAPER

DECK 5 - 124 803

PAGE: 4

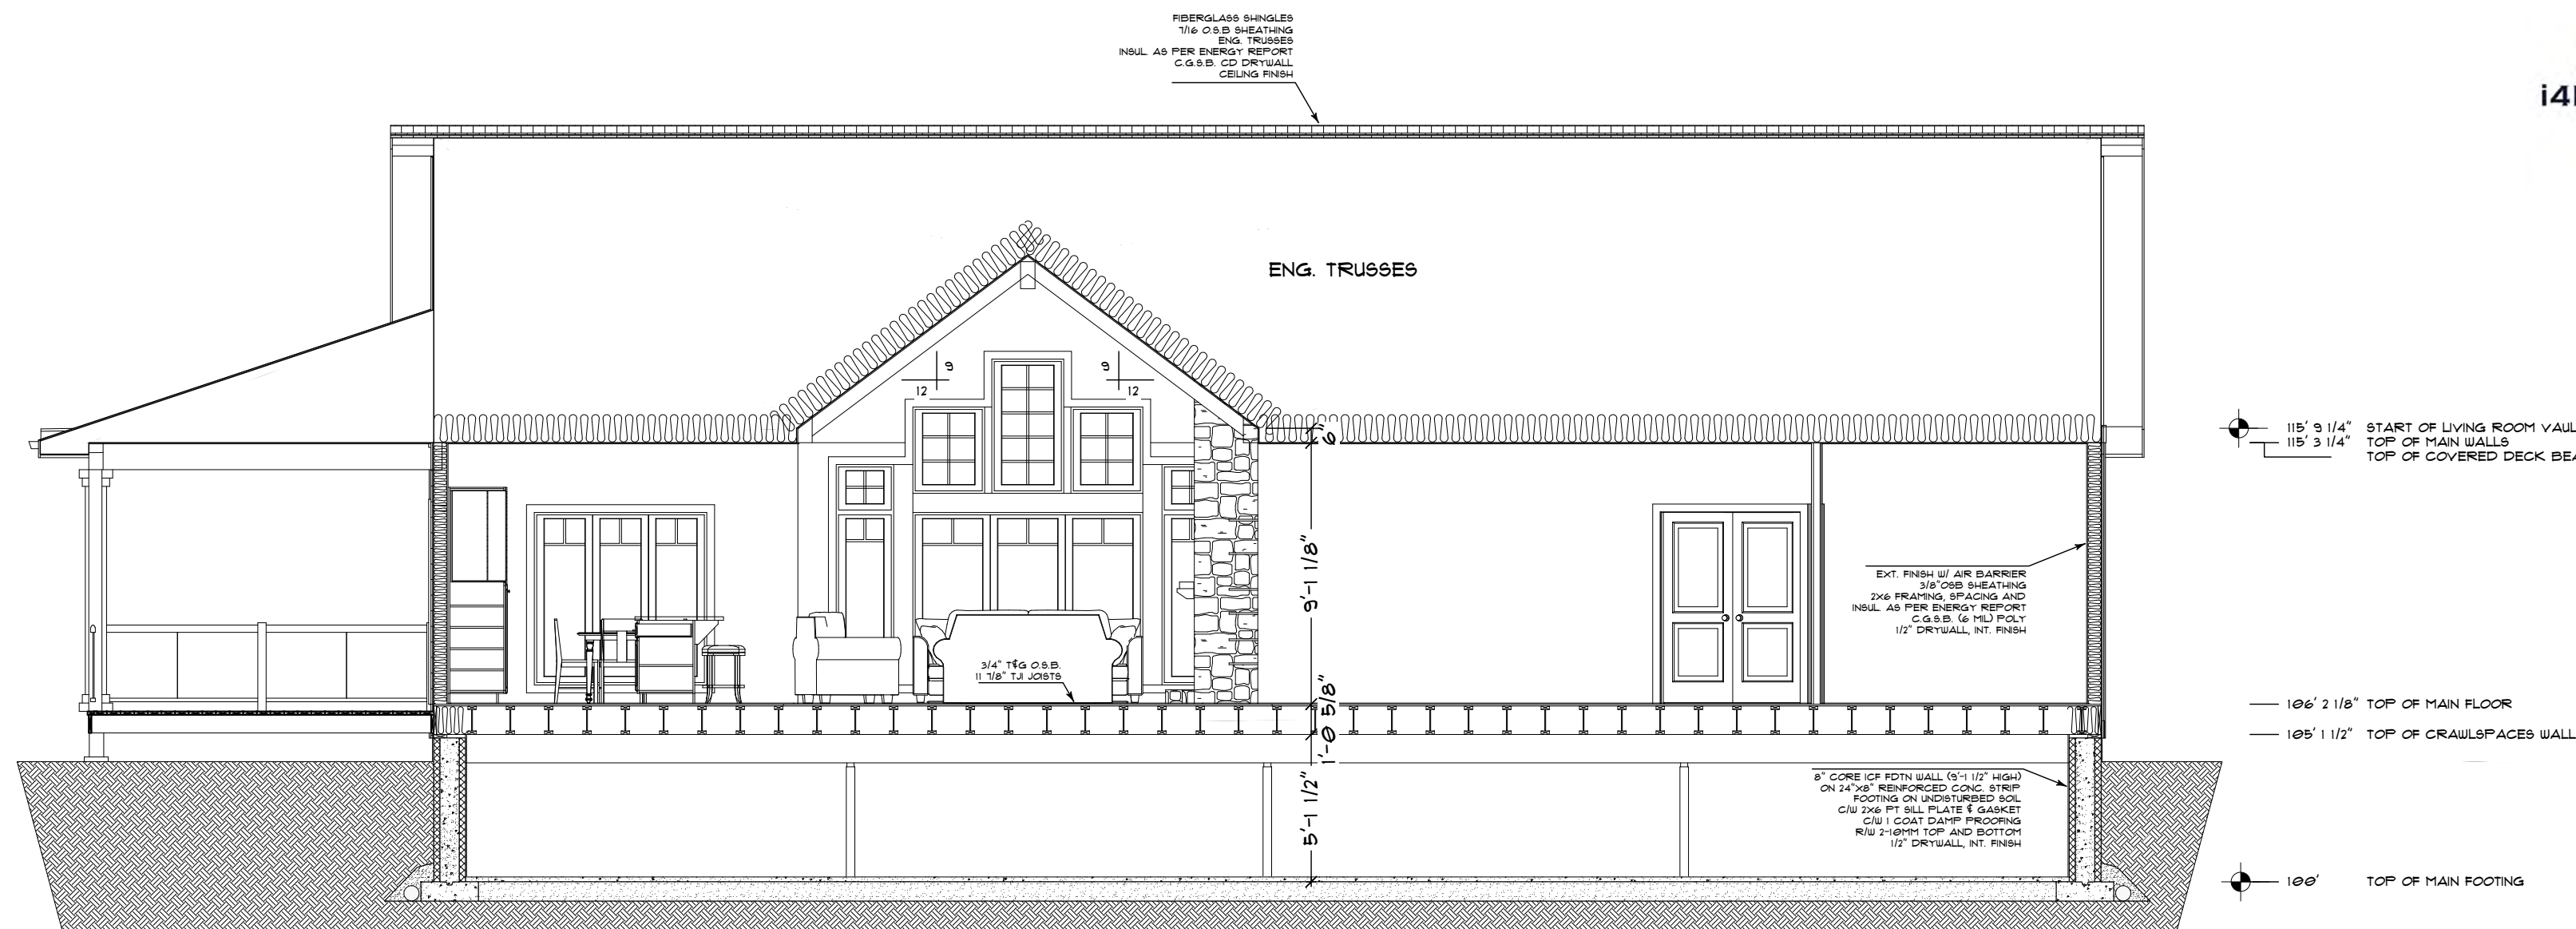

CROSS SECTION A-A
SCALE 3/16" = 1'

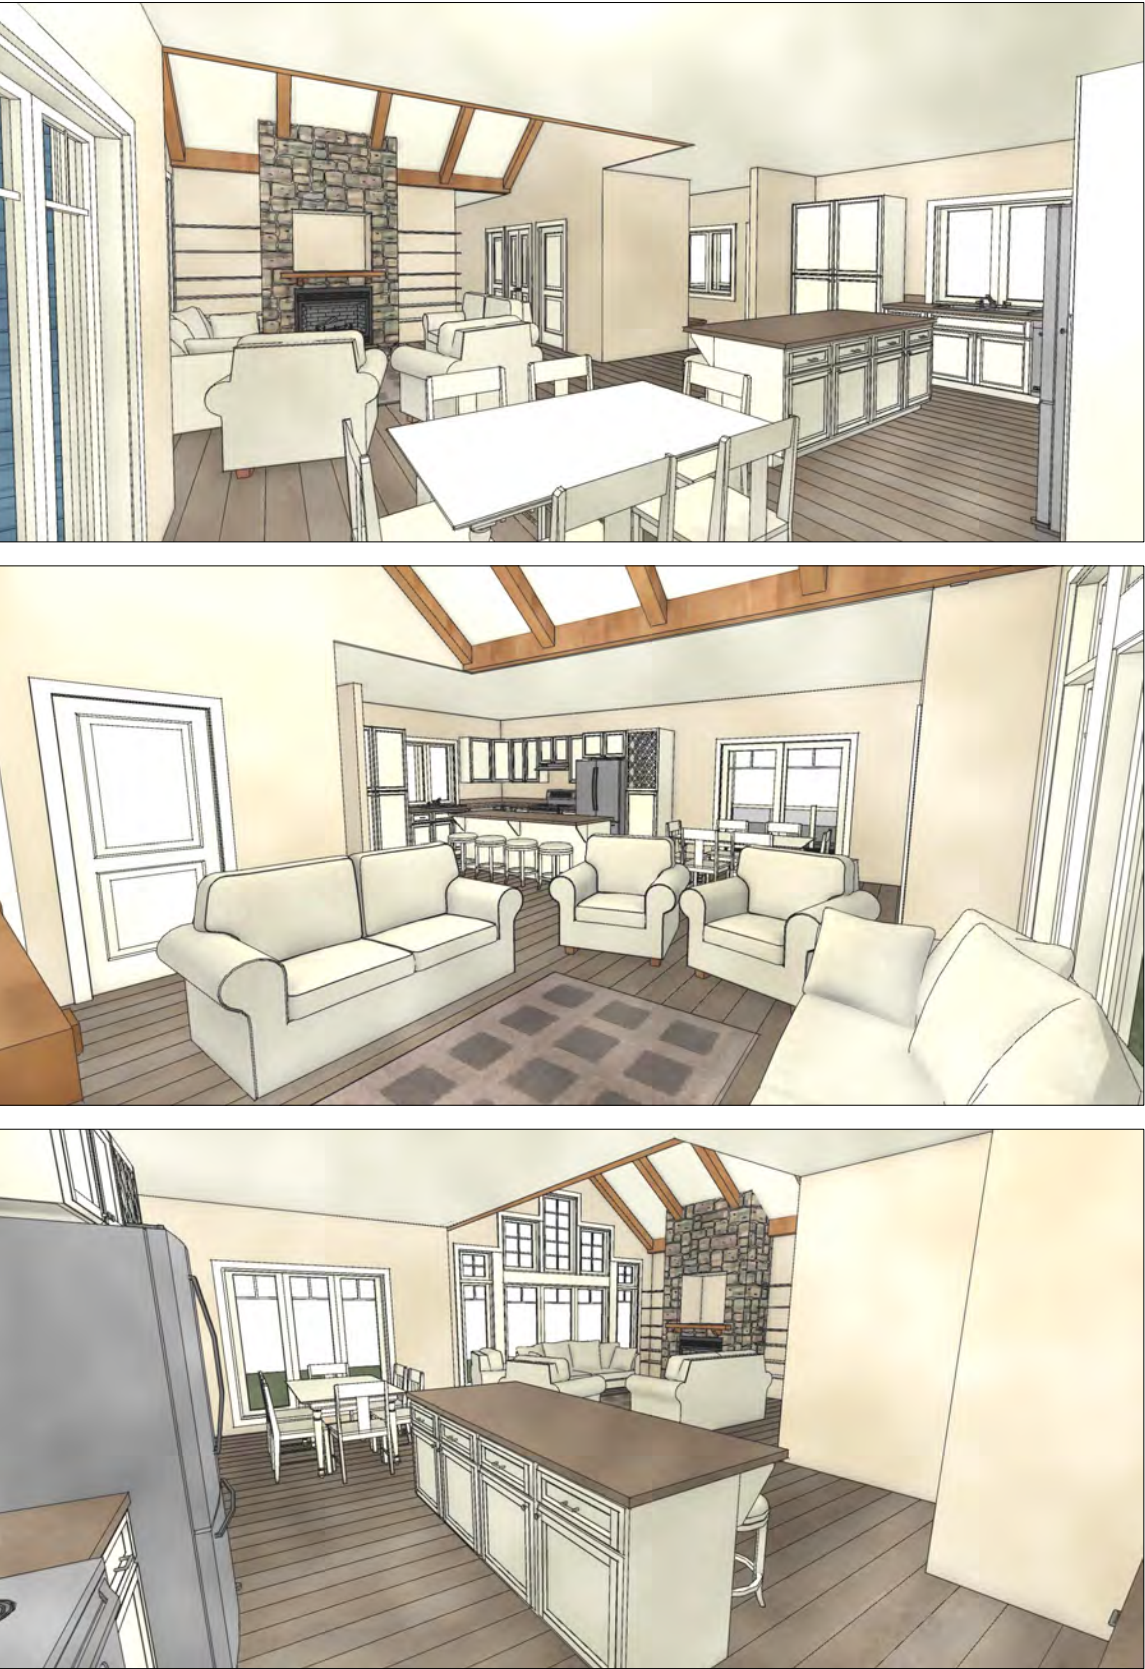

3D RENDERS

IMAGES ARE PURELY REPRESENTATIONAL
COLOR/FINISHING TO BE DETERMINED.



REFERENCE ADDITIONAL
PERFORMANCE PATH FORM

WORKING: 10-16-18

© MHEYN CONSTRUCTION LTD. 2018
i4HOMEDESIGN
3D BLUEPRINTING. SEE YOUR DREAMS
BOX 606 SEXSMITH, ALBERTA
TEL: 780.518.1316 / 780.568.3683

MAIN FLOOR = 1542 SQ'
CRAWLSPACE = 11508 SQ'
DECKS = 174 SQ'
3D RENDERS
CROSS SECTIONS

CUSTOMER:
JIM & SANDI UHL
PLAN #: 11808T
UHL CABIN

DESIGN BY:
© MHEYN CONSTRUCTION
CARL PETERS
SCALE: 3/16" = 1'
ACCURATE ON 18X24 PAPER